

Detailed description of the
 development and proposed plan
 showing the location of the
 site, the proposed development,
 and the surrounding area. The
 site is located at the corner of
 the intersection of the
 proposed development and the
 surrounding area. The site is
 bounded by the proposed
 development and the surrounding
 area. The site is bounded by
 the proposed development and
 the surrounding area.

The site is bounded by the
 proposed development and the
 surrounding area. The site is
 bounded by the proposed
 development and the surrounding
 area. The site is bounded by
 the proposed development and
 the surrounding area.

Project: PROPOSED FOUR-HOUSE FOR KOSGAMA
Client: CHRIS THORNTON


Drawing Title: GROUND FLOOR PLAN- BLOCK 15

Scale:

Date:

Author:

Checked By: THORNTON CONSULTANTS
 Date: 21/09/2011

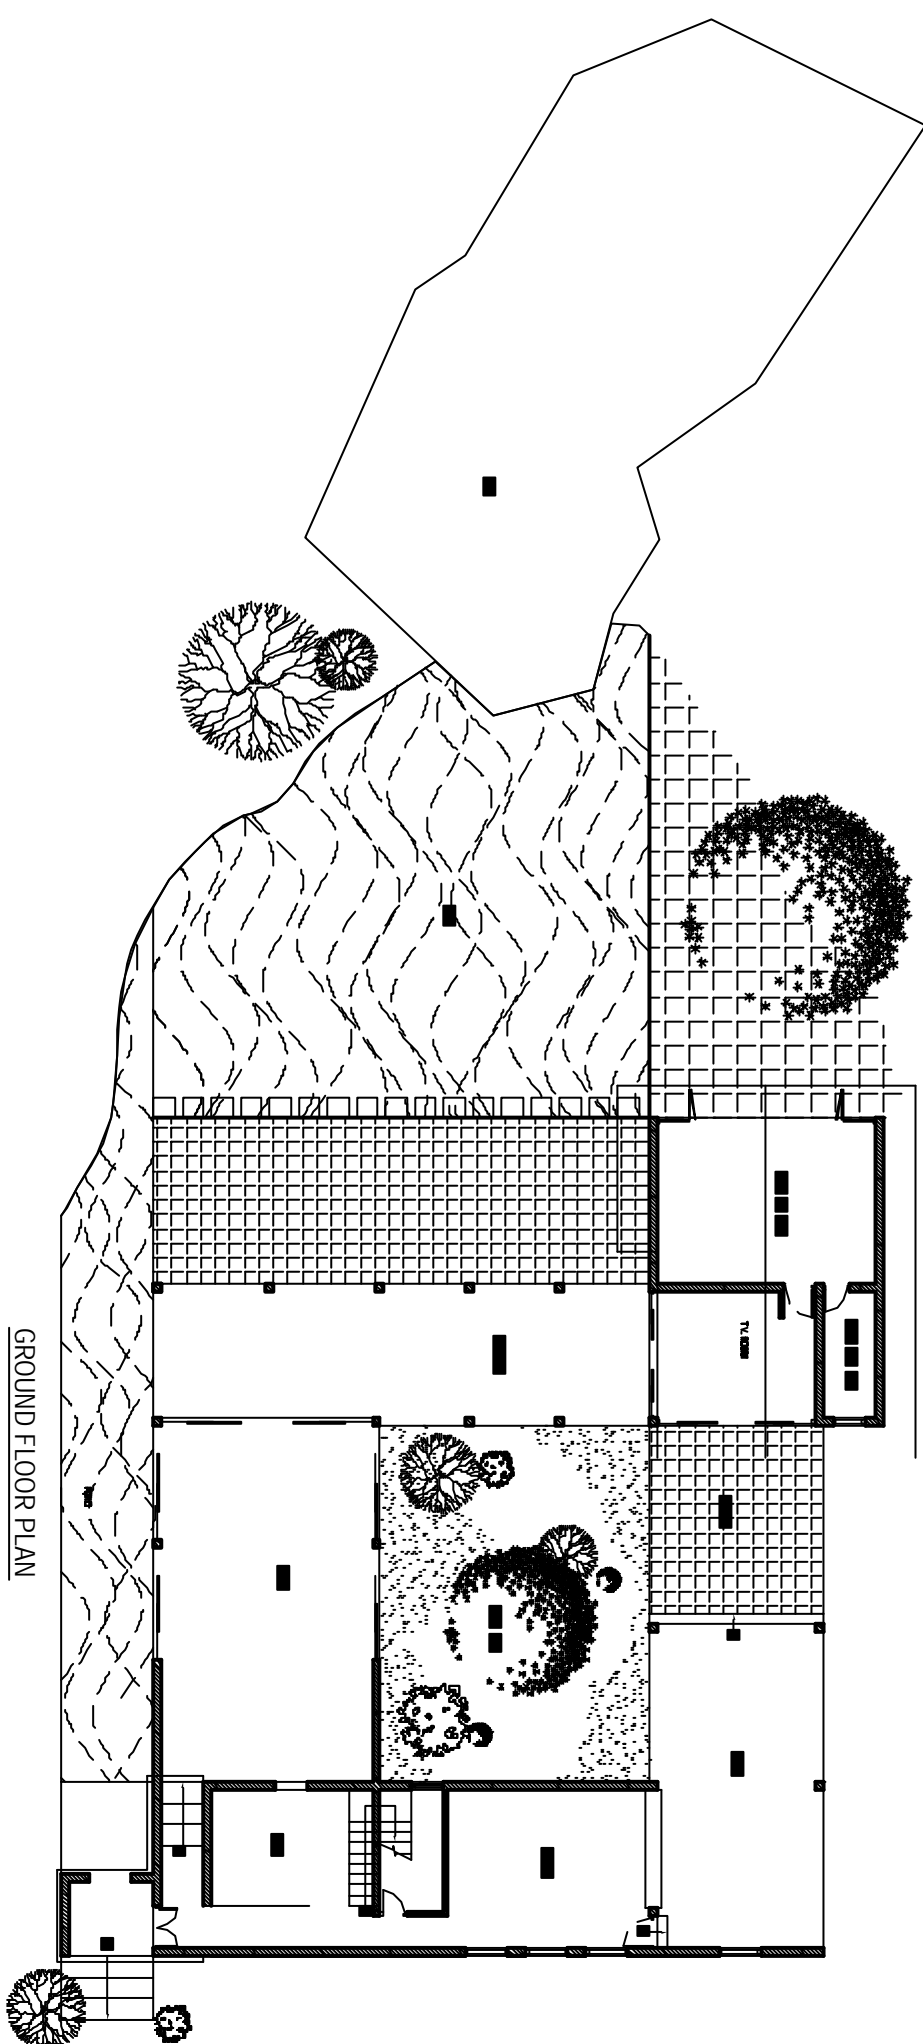

GROUND FLOOR PLAN